



STAPLE MENPLAS NR455 PVC TICKET STRIP

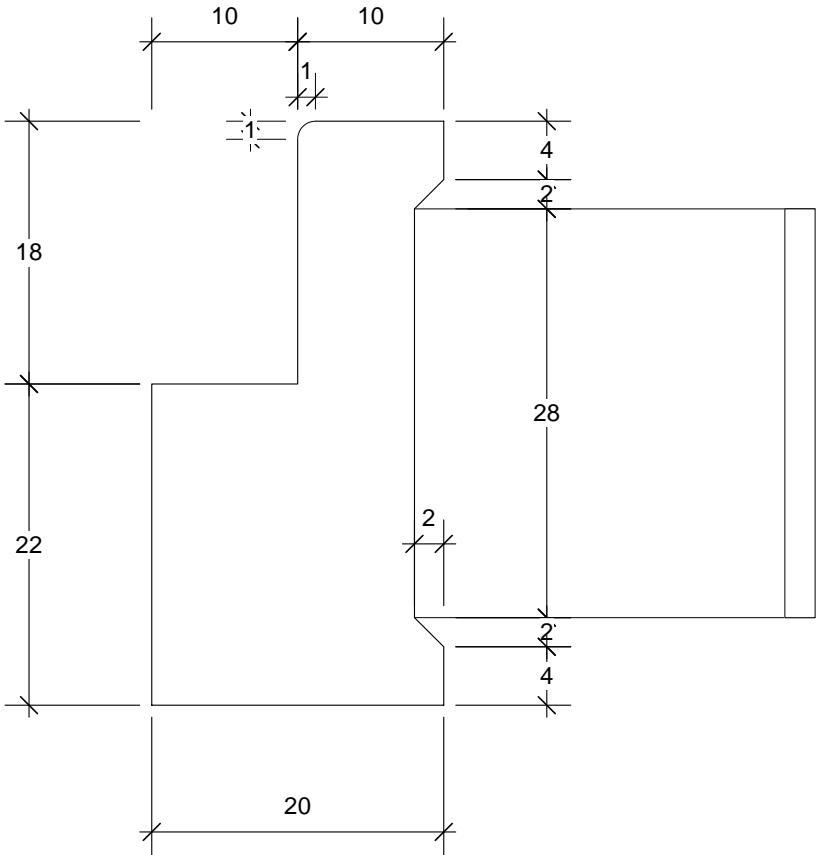

15mm STANDARD MDF  
LAMINATED WITH POLYRAY  
MO3 SURF AND WHITE  
BALANCER TO REAR

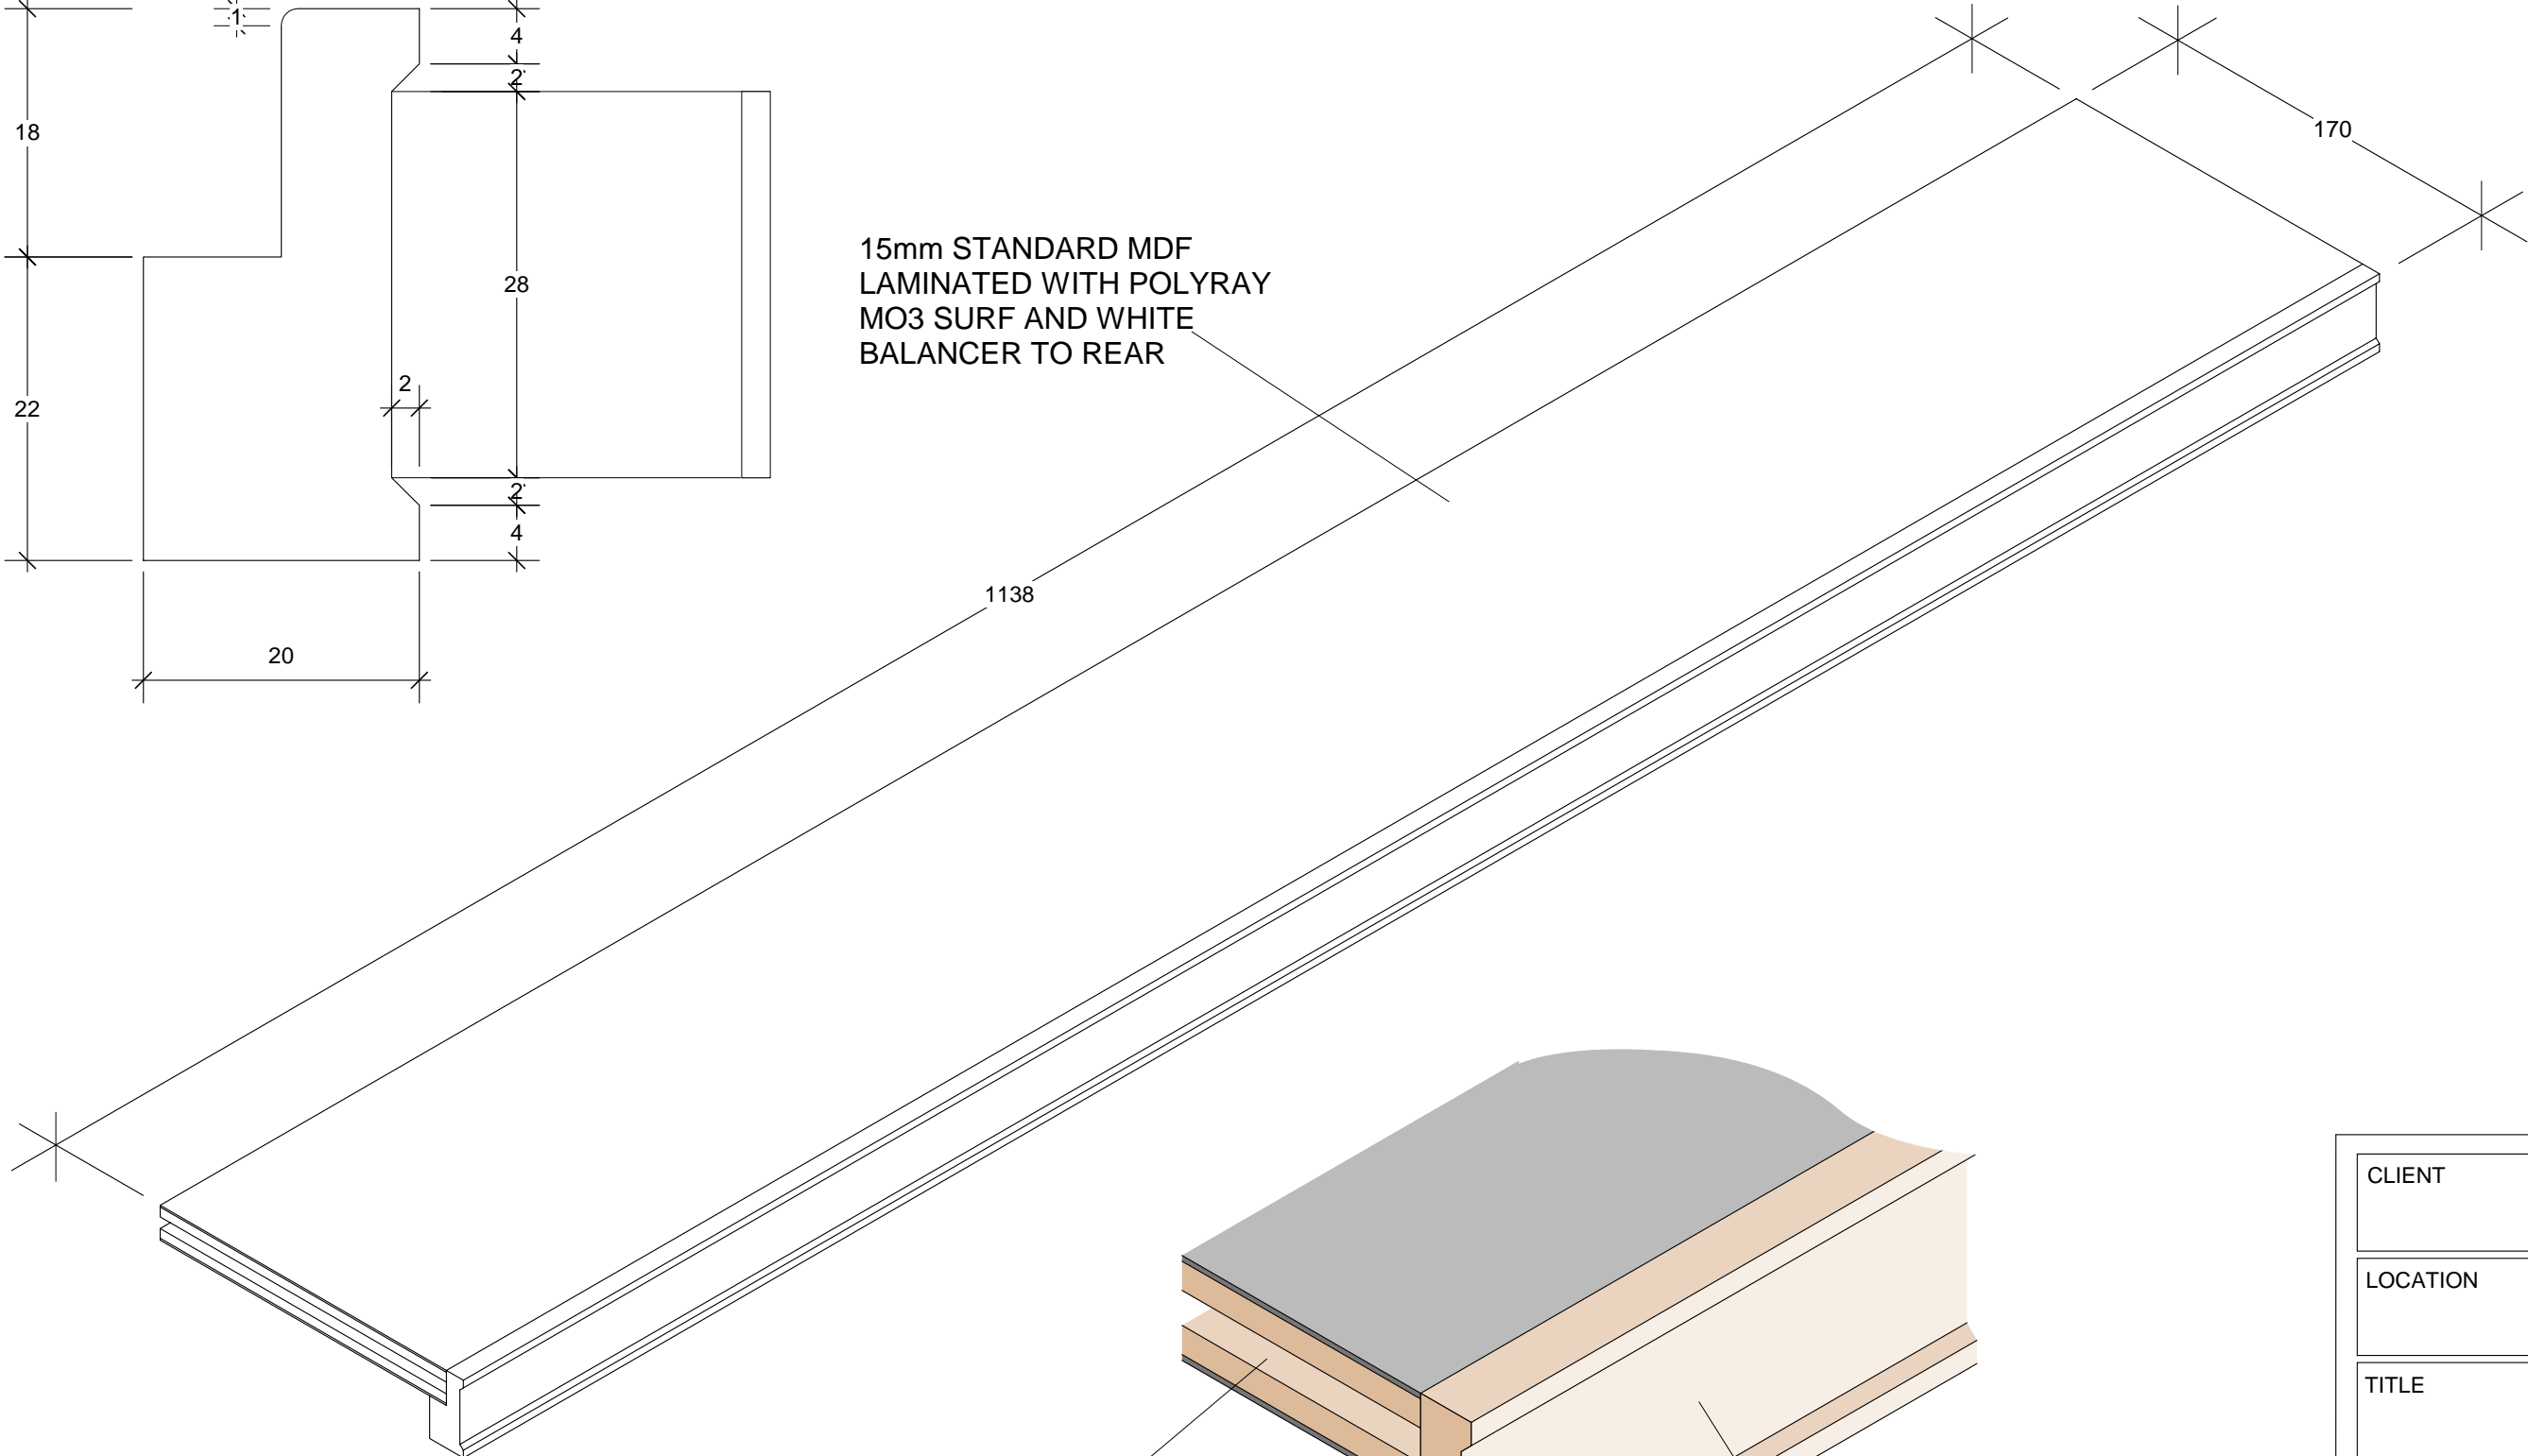

SLOT 25mm X 5mm DEEP

AMERICAN WHITE OAK  
SATIN A / C LACQUER FINISH

CLIENT		
LOCATION		
TITLE		
DATE		
SCALE		
DRAWN BY		
CHECKED		
REF NO		